


ALZADO ESTE / E- 1/200

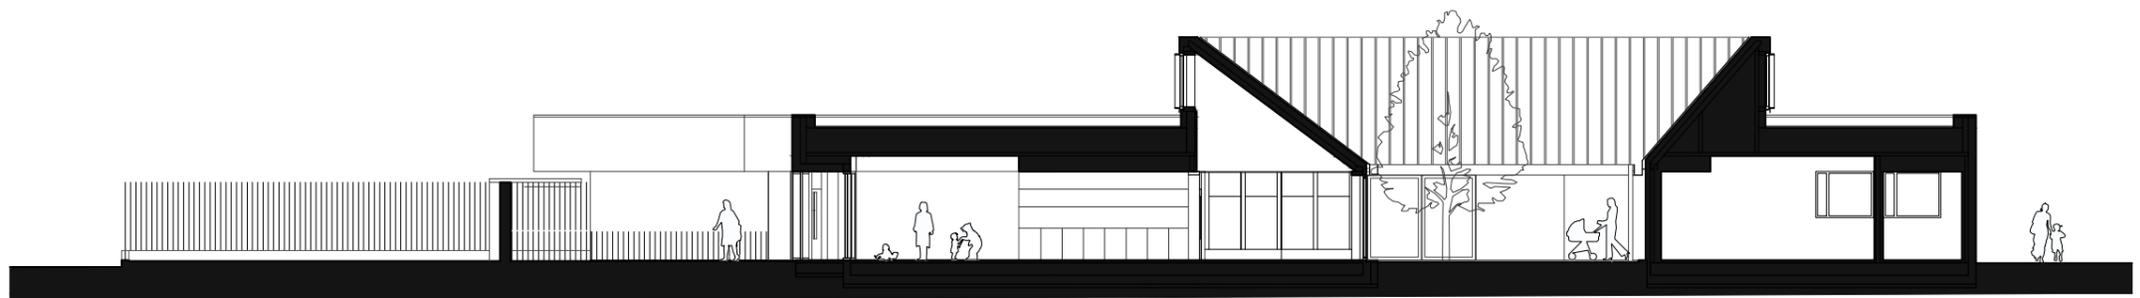

SECCIÓN C-C' / E- 1/200

