



ALZADO SUR 2 (interior) / E- 1/200

0 1 3 5 10
| | | | | | | | | |

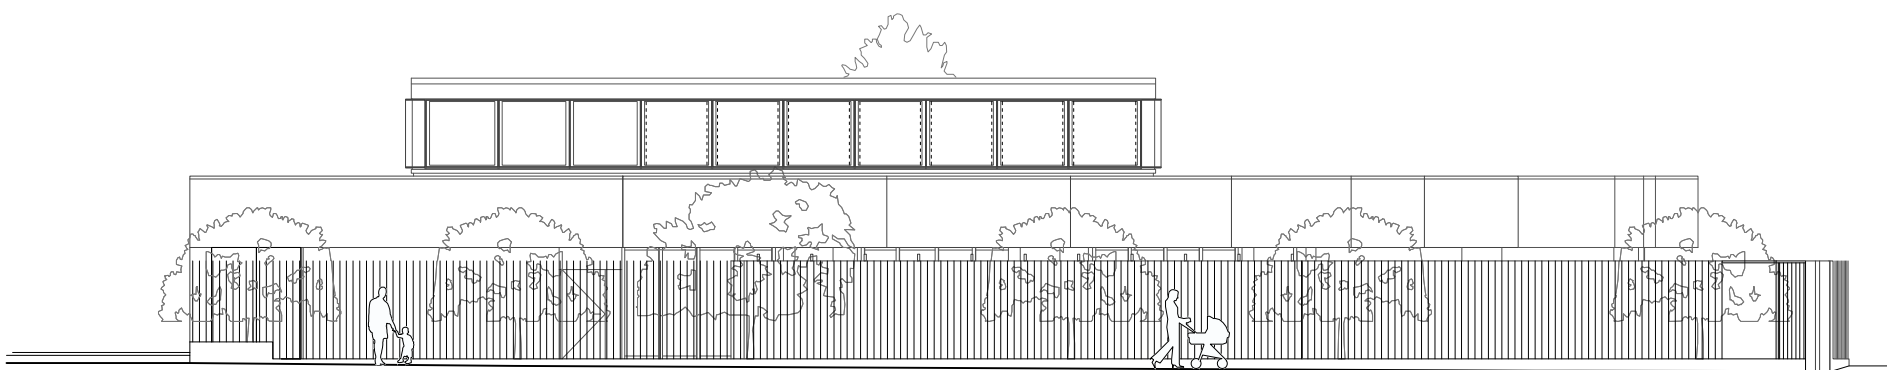

ALZADO SUR 1 (exterior) / E- 1/200

0 1 3 5 10
| | | | | | | | | |

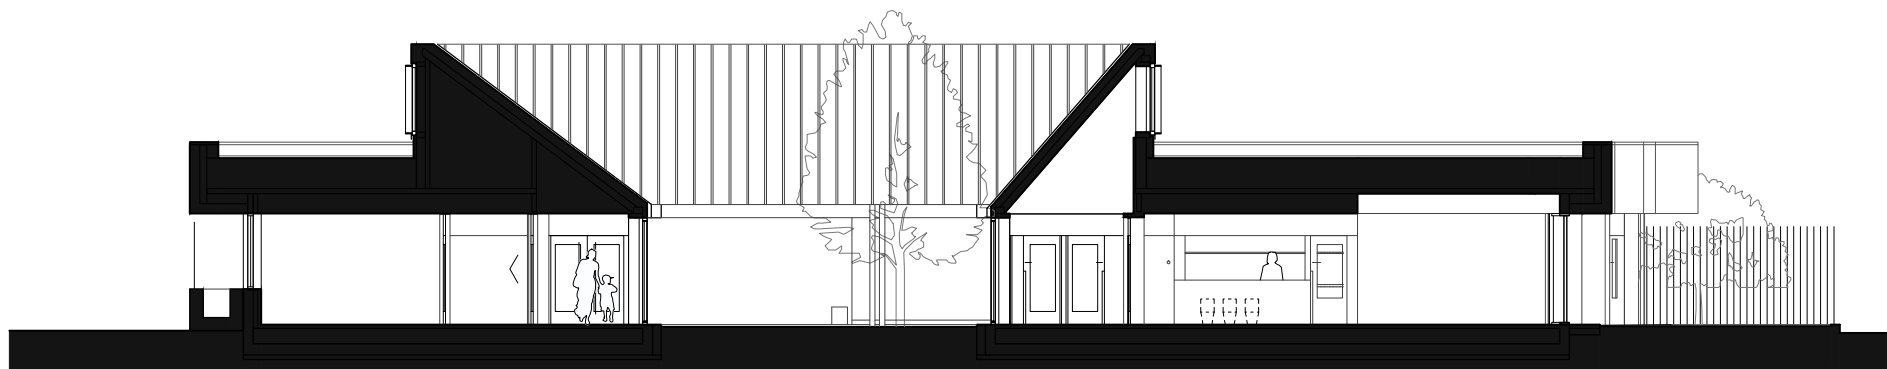

SECCIÓN E-E' / E- 1/200

0 1 3 5 10