


ALZADO OESTE 1 (exterior) / E- 1/200

0 1 3 5 10
| | | | |

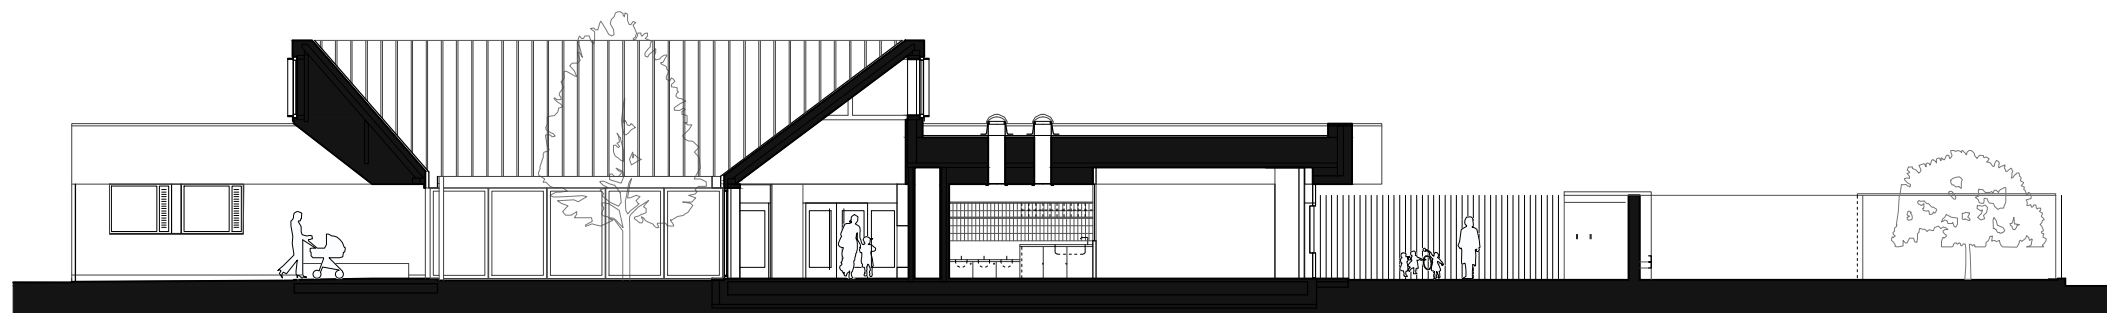

SECCIÓN B-B' / E- 1/200

0 1 3 5 10
| | | | |



SECCIÓN A-A' / E- 1/200

0 1 3 5 10
| | | | |