



ALZADO NORTE / E- 1/200

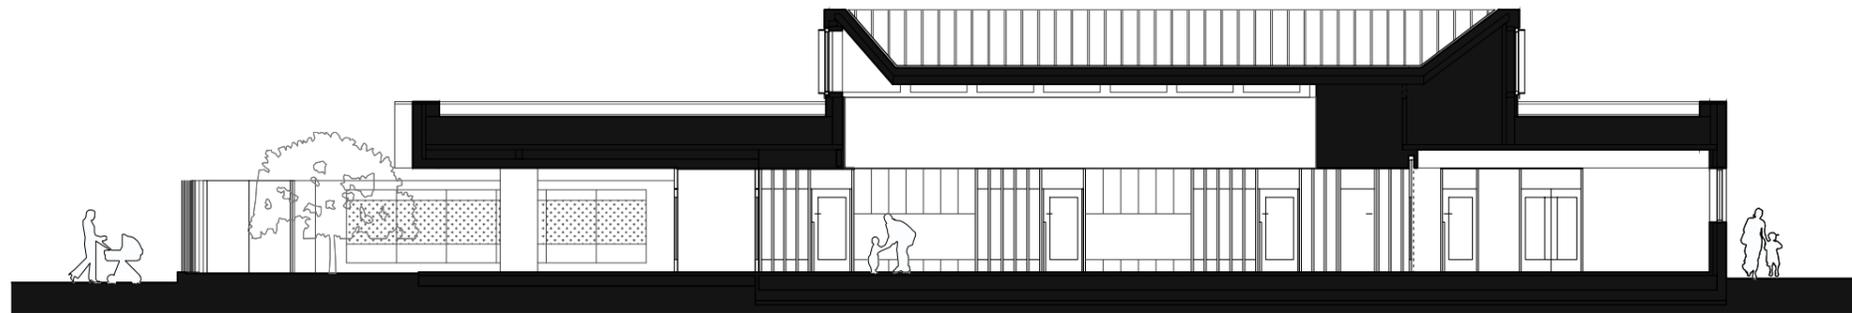

SECCIÓN F-F' / E- 1/200

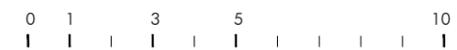

SECCIÓN D-D' / E- 1/200

