


## 4.2) Baunit BewegungsfugenProfil Horizontal



baunit.com

### Legenda:

- 1 lesna vlakna / mineralna volna
- 2 OSB plošča
- 3 armiran beton
- 4 zid
- 5 Baunit SupraFix
- 6 Baunit fasadna plošča openair
- 7 Baunit openContact
- 8 Baunit StarTex
- 9 Baunit PremiumPrimer
- 10 Baunit StarTop
- 11 mineralna volna
- 12 Baunit BewegungsfugenProfil Horizontal
- 13 Baunit HolzDübel Speed

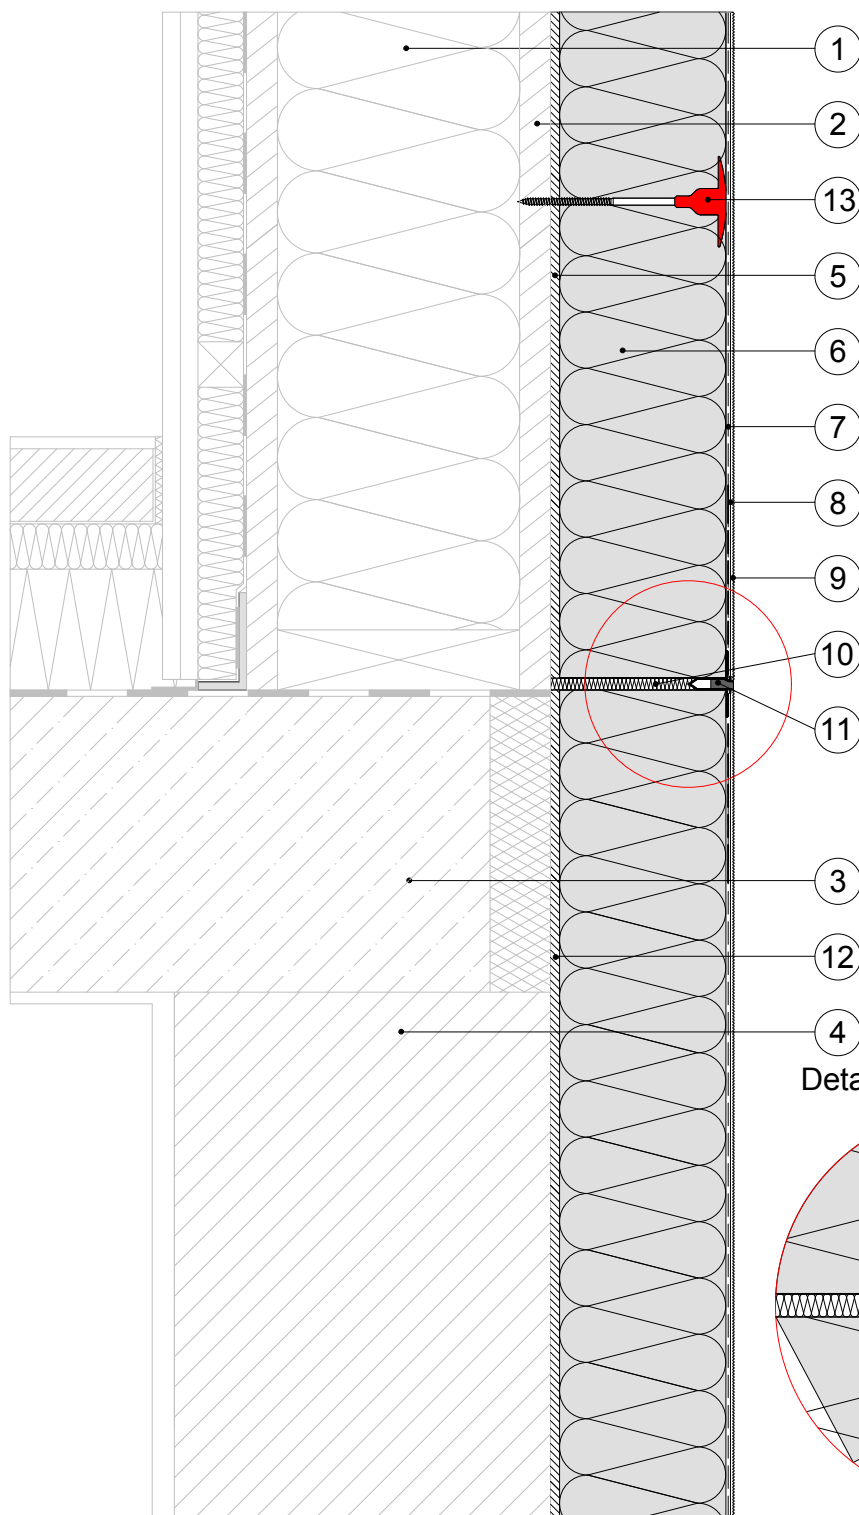

### Detajl:

